


TEMPORARY TRAFFIC CONTROL TYPICAL APPLICATION


IMPORTANT:

THIS DRAWING SHALL BE USED IN COMBINATION WITH THE GENERAL NOTES AT THE BEGINNING OF STANDARDS MD 104.00.

KEY:

- ■ CHANNELIZING DEVICES
- SIGN SUPPORT
▲ FACE OF SIGN
- ↑ DIRECTION OF TRAFFIC
- WORK SITE

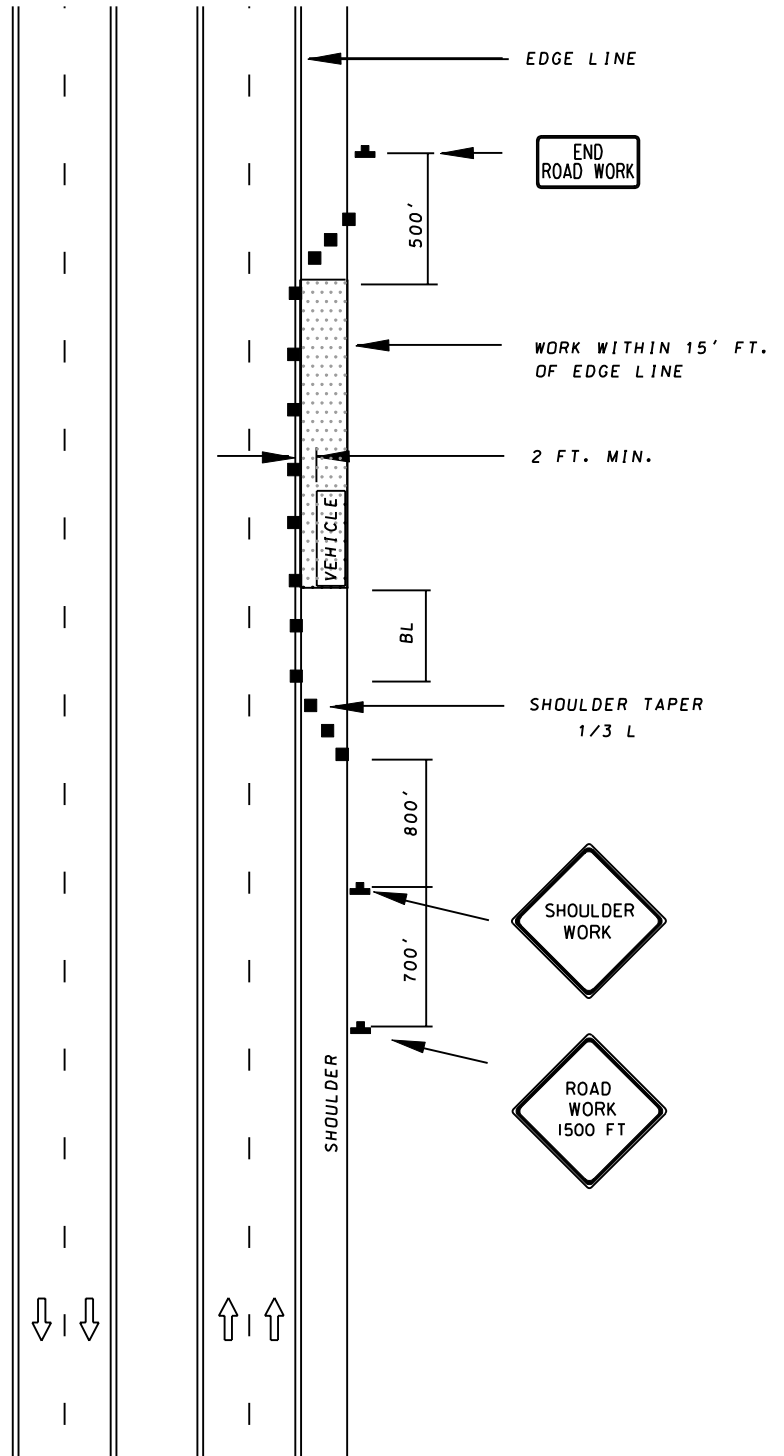

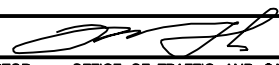SPECIFICATION 104	CATEGORY CODE ITEMS										
APPROVED	 DIRECTOR - OFFICE OF TRAFFIC AND SAFETY										
SHA State Highway Administration	<table> <tr> <td>APPROVAL • SHA REVISIONS</td><td>APPROVAL • FEDERAL HIGHWAY ADMINISTRATION</td></tr> <tr> <td>APPROVAL 9-10-96</td><td>APPROVAL 9-27-96</td></tr> <tr> <td>REVISED 10-1-01</td><td>REVISED</td></tr> <tr> <td>REVISED</td><td>REVISED</td></tr> <tr> <td>REVISED</td><td>REVISED</td></tr> </table>	APPROVAL • SHA REVISIONS	APPROVAL • FEDERAL HIGHWAY ADMINISTRATION	APPROVAL 9-10-96	APPROVAL 9-27-96	REVISED 10-1-01	REVISED	REVISED	REVISED	REVISED	REVISED
APPROVAL • SHA REVISIONS	APPROVAL • FEDERAL HIGHWAY ADMINISTRATION										
APPROVAL 9-10-96	APPROVAL 9-27-96										
REVISED 10-1-01	REVISED										
REVISED	REVISED										
REVISED	REVISED										

Maryland Department of Transportation
STATE HIGHWAY ADMINISTRATION
 STANDARDS FOR HIGHWAYS AND INCIDENTAL STRUCTURES
SHOULDER WORK/EXP-FREEWAY
EQ/L/LESS THAN 40 MPH/OVER 12 HRS.
OR NIGHTTIME USE

STANDARD NO.

MD 104.27-02